



DWG: F:\2022\04\001-04500\022-04408\40-Design\Exhibits\Shops at Greenfield\EX-003_Concept Plan.dwg
 DATE: Dec 08, 2023 12:51pm
 USER: chalmquist
 XREFS: C:\BASE_02204408 C_PBDY_02204408

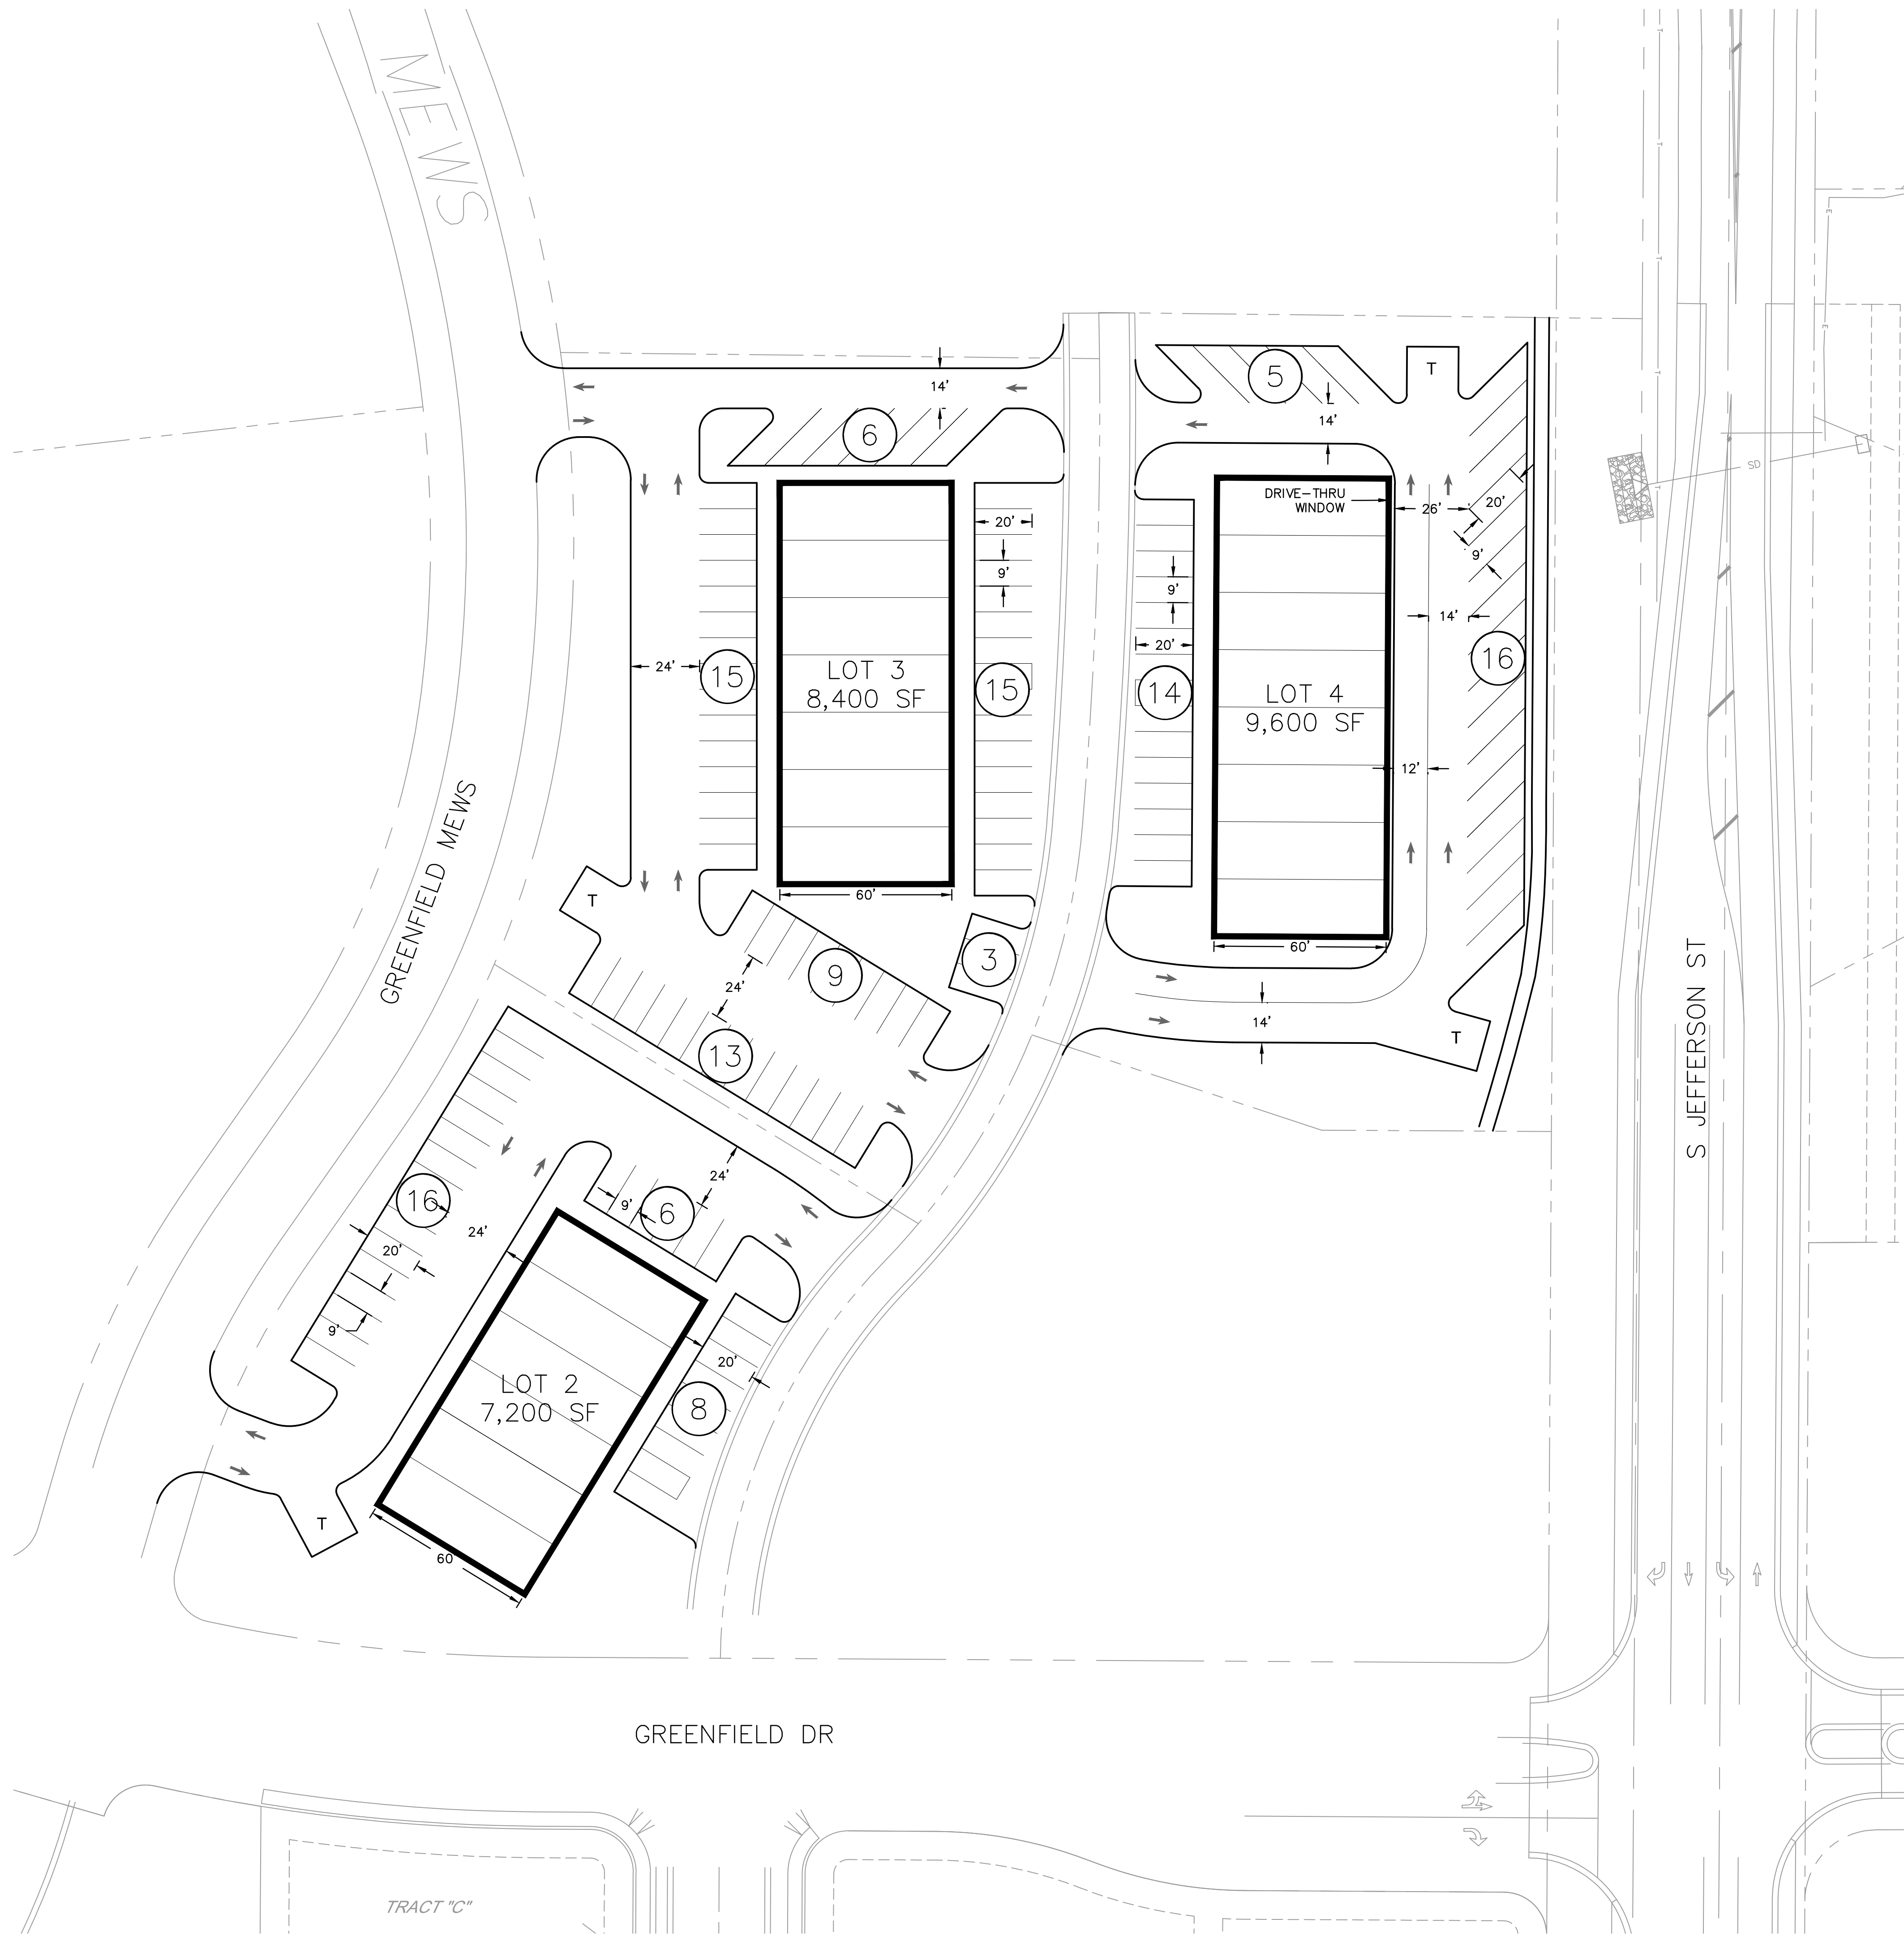

25,200 SF TOTAL BUILDING AREA
 5 PARKING STALLS REQUIRED
 PER 1000 SF BUILDING = 126
 126 PARKING STALLS PROVIDED

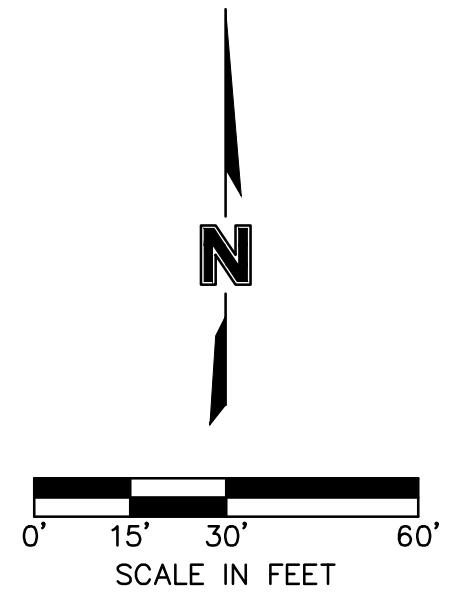

REV. NO.	DATE	REVISIONS DESCRIPTION	BY